


NO.	GRANTOR	GRANTEE	INSTRUMENT	DATE	RECORD	CHIT. NO.	REMARKS
1	W.A. Foust	P.T. & A.R.R. Co.	Condemnation	Oct. 26, 1892	DB B-330-Chancery Court	2221	
2	M.A.D. Hastings	P.T. & A.R.R. Co.	Deed	July 1, 1891	DB 1-477-Nov. 14, 1891	2195	
3	Ben Thompson	P.T. & A.R.R. Co.	Deed	Nov. 16, 1891	DB 1-481-Nov. 17, 1891	2198	
4	T.A. Smith	P.T. & A.R.R. Co.	Deed	June 30, 1891	DB 1-471-Nov. 14, 1891	2189	
5	Rahine or Moore	P.T. & A.R.R. Co.	None				
6	W.S. Fryar et al	P.T. & A.R.R. Co.	Condemnation	Oct. 26, 1892	DB B-330-Chancery Court	2221	Note 1
7	O.E. Muzzall	P.T. & A.R.R. Co.	Deed	June 30, 1891	DB 1-468-Nov. 14, 1891	2186	

Also see deed 1883 J.W. Phillips to Louisville & Nashville Railroad Company, dated December 14, 1895 Recorded DB 4, page 502.  
NOTE 1-Charter width claimed under decisions of Tennessee Courts.



LF 42771 Cont. 45541 7.3.29 Tenn Hwy Dept. - Improving Rd X'ing Sta. 3919195

RIGHT-OF-WAY AND TRACK MAP  
LOUISVILLE & NASHVILLE R.R.  
OPERATED BY THE  
NASHVILLE, CHATTANOOGA AND ST. LOUIS RY.  
PADUCAH & MEMPHIS DIV.

Sheet No. 14 of 93 Sheets of  
P.E.M. Division from survey  
station 3833+62.6 to survey  
station 3933+28.6  
JUNE 30, 1916  
SCALE 1 IN. = 200 FT.  
STATION 3883+686 TO STATION 3939+286  
M.P. 740 to 76.0  
V. 3  
14

040-034

HENRY CO. TENN.

MANSFIELD